




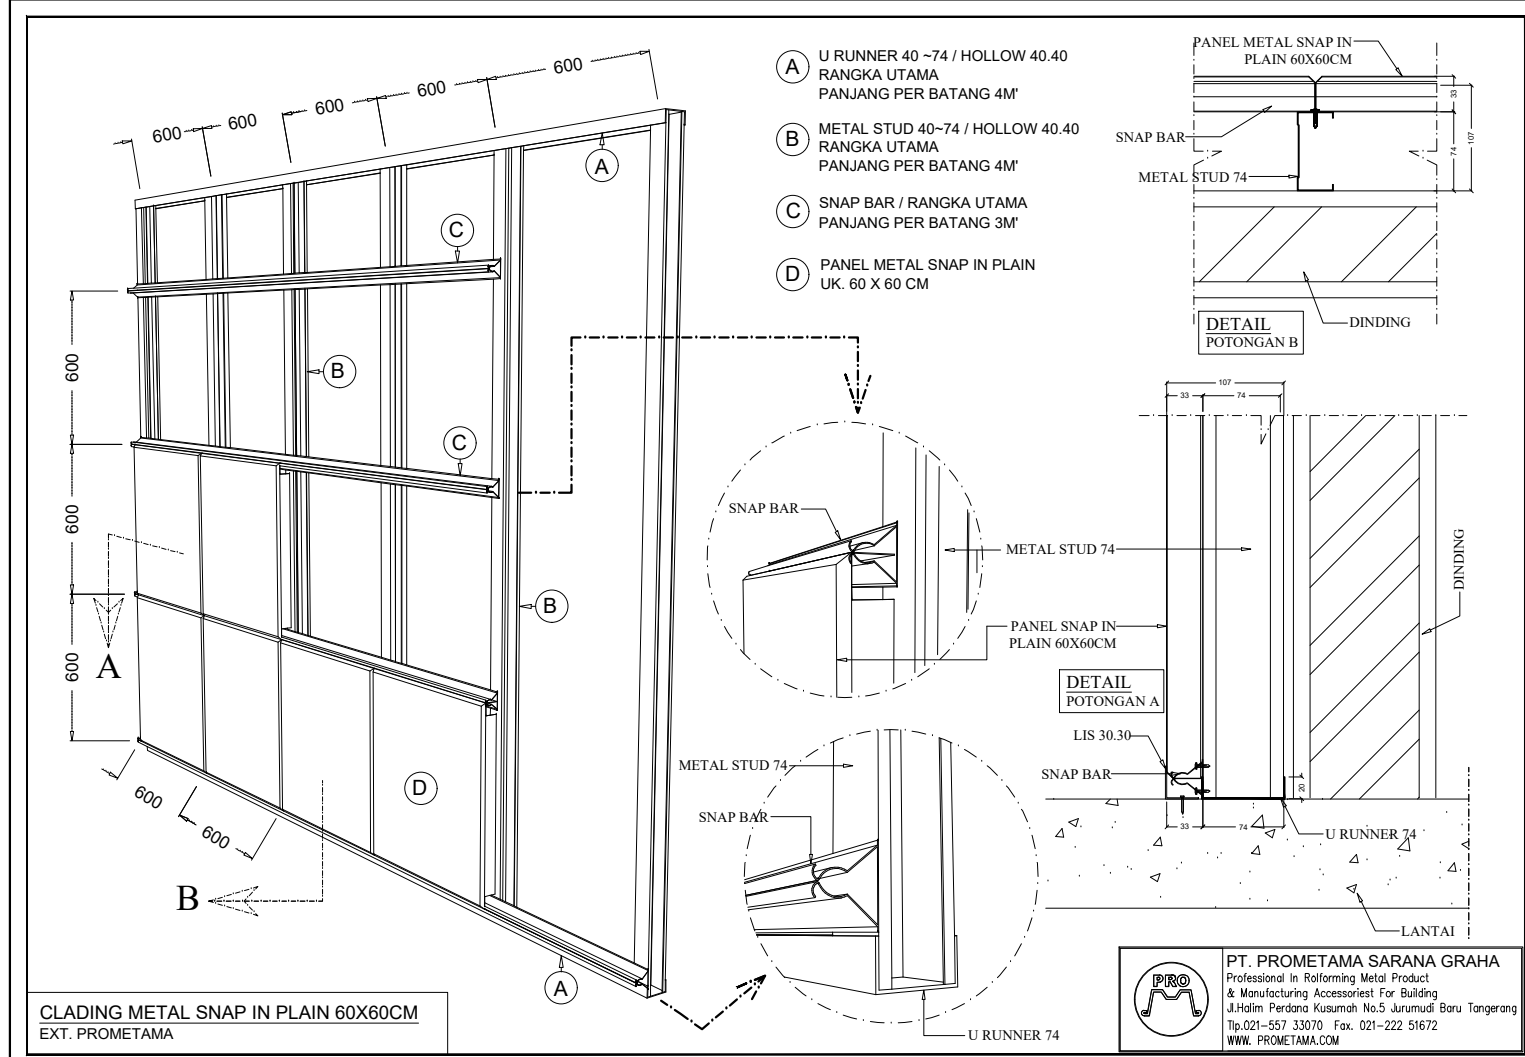

**PT. PROMETAMA SARANA GRAHA**  
Professional In Reforming Metal Product  
& Manufacturing Accessories For Building  
Jl. Halim Perdana Kusumah No.5 Juruud Baru Tangerang  
Tlp. 021-557 33070 Fax. 021-222 51672  
WWW.PROMETAMA.COM